



1 South East Elevation
1 : 100

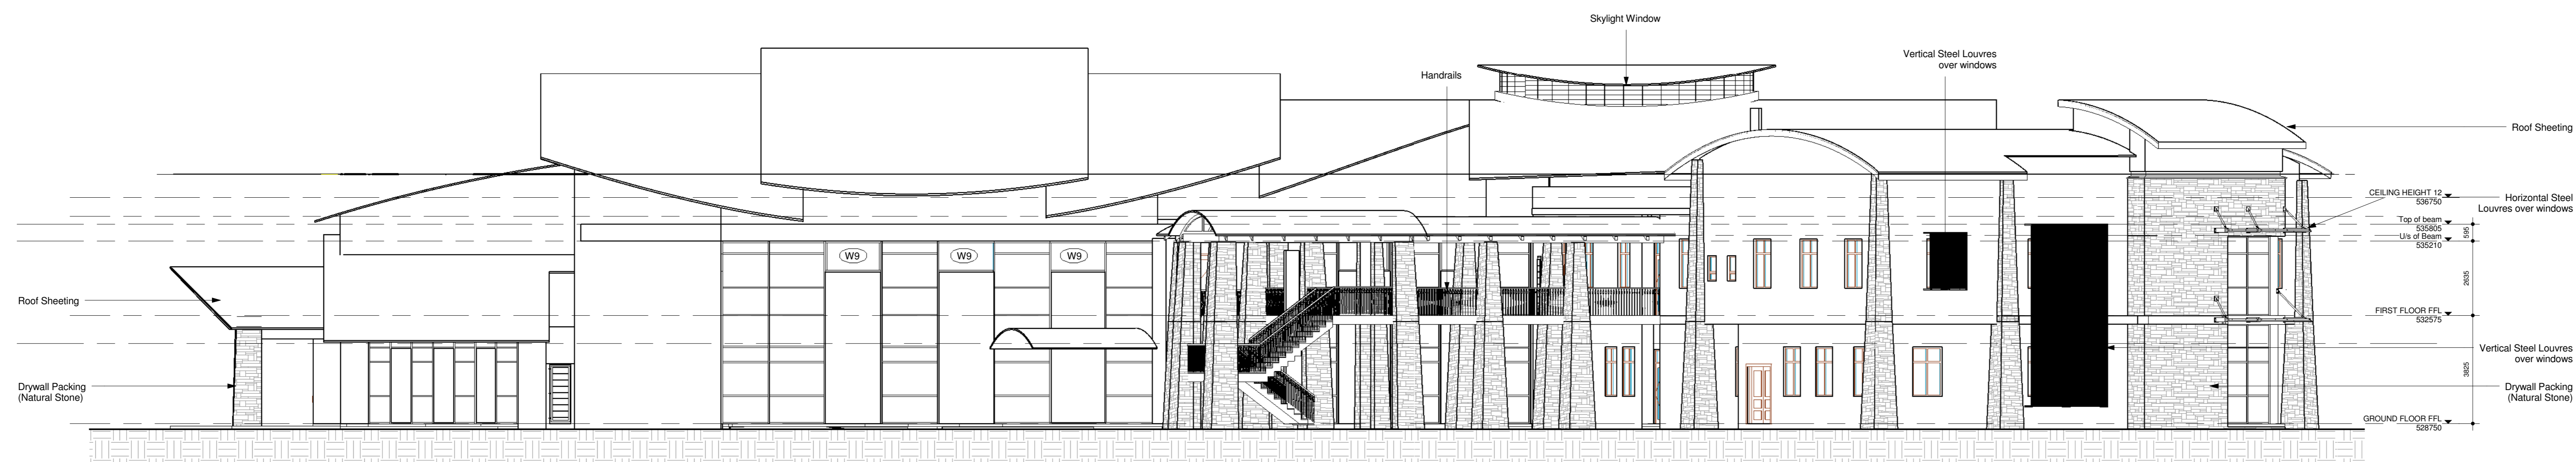

2 South West Elevation
1 : 100

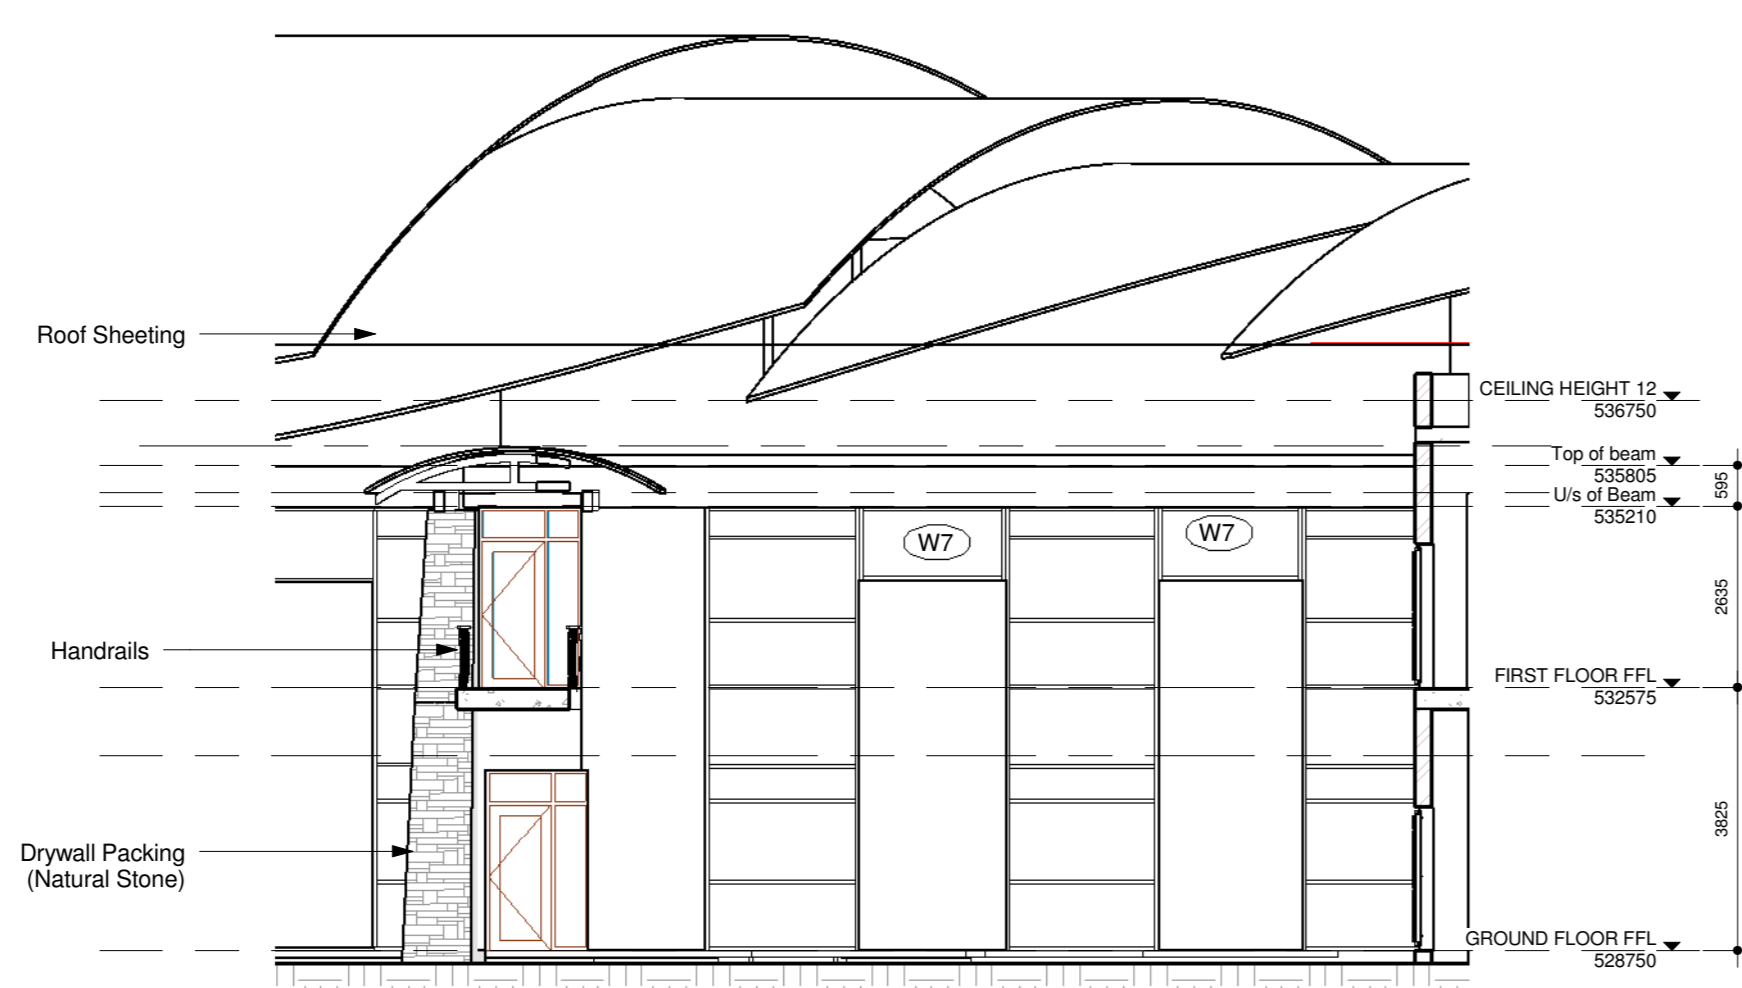

3 South West Elevation 1
1 : 100



4 North West Elevation 1
1 : 100

- NOTES:
1. ALL DIMENSIONS AND ALL LEVELS TO BE CHECKED ON SITE AND WHERE APPLICABLE TO MATCH EXISTING STRUCTURE.
 2. ANY DISCREPANCY OR CONTRADICTION TO IMMEDIATELY BE REPORTED TO THE ARCHITECT.
 3. DRAWINGS NOT TO BE SCALED.
 4. USE PROFILE COLLARS AT BEAM CENTRES FOR BRICKWORK EXCEPT WHERE SPECIFIED DIFFERENTLY.
 5. A COMPLETE SET OF DRAWINGS TO BE AVAILABLE ON SITE AT ALL TIMES.
 6. ALL DIMENSIONS AS SHOWN ON PLAN TO BE PLOTTED ON SITE AT THE HORIZONTAL LEVEL.
 7. THE CONTRACTOR IS RESPONSIBLE FOR THE CORRECT LOCATION OF BUILDINGS IN SITE IN RELATION TO SITE BOUNDARIES AND ADJACENT LINES.
 8. ALL DRAWINGS TO BE READ IN CONJUNCTION WITH STRUCTURAL ENGINEER'S DETAIL AND DRAWINGS.
 9. FINISH STRUCTURE TO COMPLY WITH LATEST AMENDMENTS OF SABS 0400.

REVISIONS			
REV	DATE	SKN	DESCRIPTION

General notes

CLIENT	PUBLIC WORKS
APPROVED BY CLIENT	
APPROVED BY	
APPROVED BY	
APPROVED BY	
DRAWING STATUS	Construction
PROJECT TITLE	PROPOSED NEW HOUSE OF TRADITIONAL LEADERS BUILDING
DRAWING DESCRIPTION	ELEVATIONS
SCALE	1 : 100
DATE	30 Jan 2008
RECOMMENDED	
ISSUED	G. Scheepers
DRAWN	CWB



PROJECT NO:	DRAWING SHEET NO:	REVISION NO:
0150	300	CR00

3/4/2008 3:51:28 PM