



1 North West Elevation
1 : 100

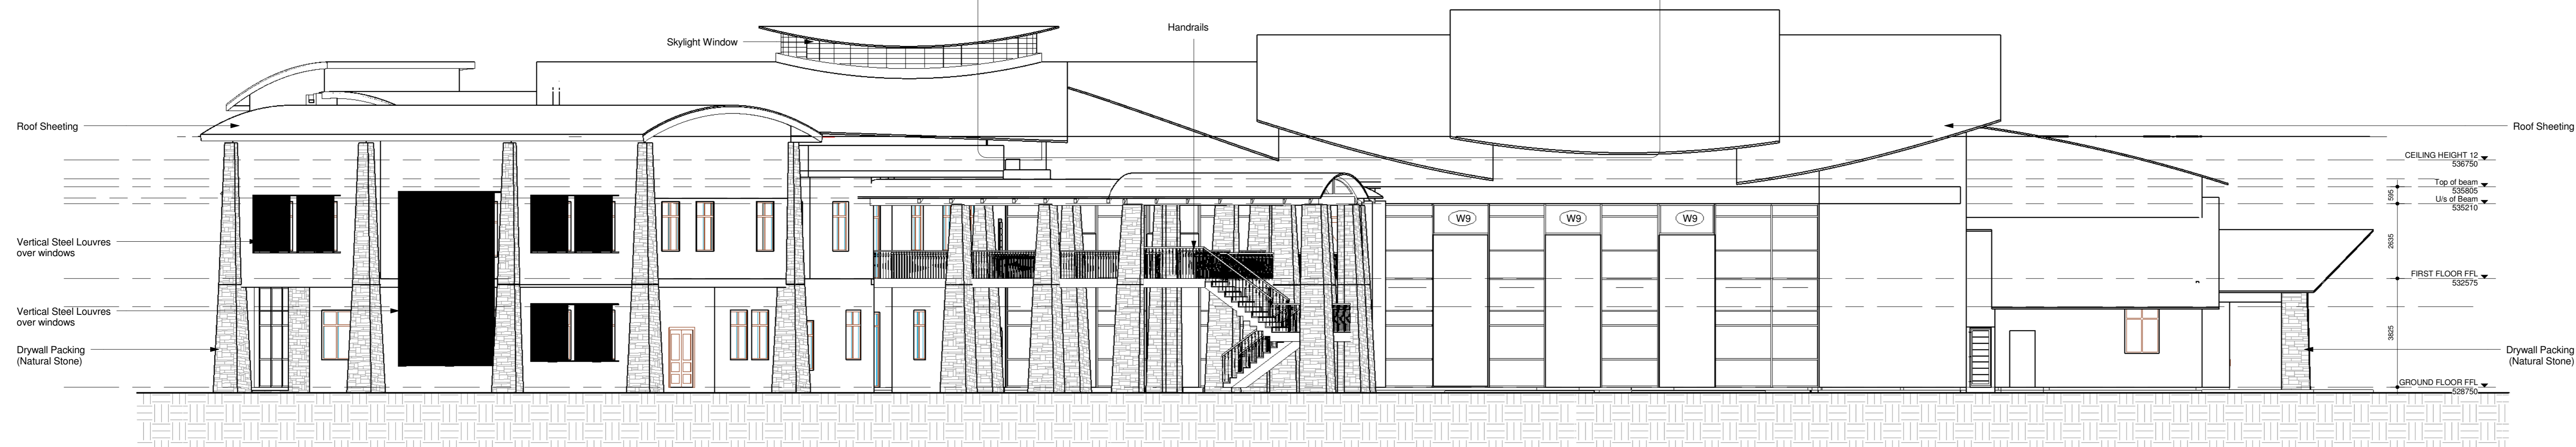

2 North East Elevation
1 : 100

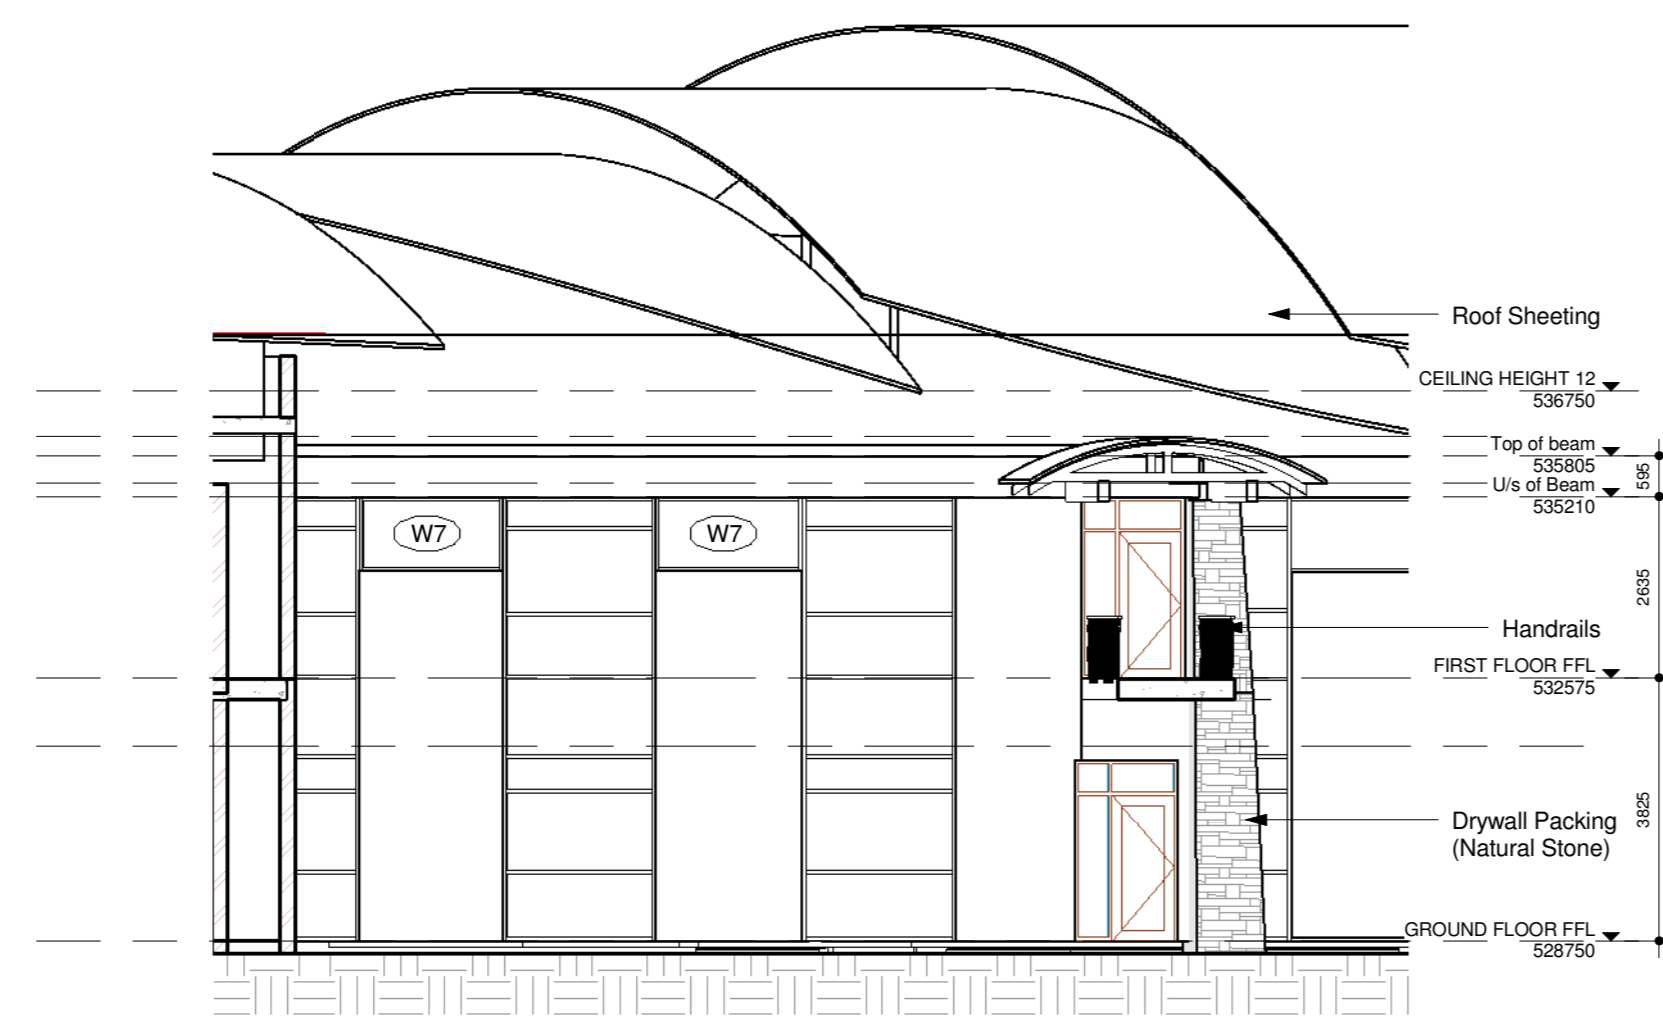

3 North East Elevation1
1 : 100



4 North West Elevation 2
1 : 100

- NOTES:
1. ALL DIMENSIONS AND ALL LEVELS TO BE CHECKED ON SITE AND WHERE APPLICABLE TO MATCH EXISTING STRUCTURE.
 2. ANY DISCREPANCY OR CONTRADICTION TO IMMEDIATELY BE REPORTED TO THE ARCHITECT.
 3. DRAWINGS NOT TO BE SCALED.
 4. USE PROFILE COLLARS AT BEAM CENTRES FOR BRICKWORK EXCEPT WHERE SPECIFIED DIFFERENTLY.
 5. COMPLETE SET OF DRAWINGS TO BE AVAILABLE ON SITE AT ALL TIMES.
 6. ALL DIMENSIONS AS SHOWN ON PLAN TO BE PLOTTED ON SITE AT THE HORIZONTAL LEVEL.
 7. THE CONTRACTOR IS RESPONSIBLE FOR THE CORRECT LOCATION OF BUILDINGS ON SITE IN RELATION TO SITE BOUNDARIES AND ADJACENT LINES.
 8. ALL DRAWINGS TO BE READ IN CONJUNCTION WITH STRUCTURAL ENGINEER'S DETAIL AND DRAWINGS.
 9. EXISTING STRUCTURE TO COMPLY WITH LATEST AMENDMENTS OF SABS 0400.

REVISIONS

REV	DATE	SKN	DESCRIPTION

General notes

CLIENT PUBLIC WORKS

APPROVED BY CLIENT

APPROVED BY

APPROVED BY

APPROVED BY

DRAWING STATUS Construction

PROJECT TITLE
PROPOSED NEW HOUSE OF
TRADITIONAL LEADERS
BUILDING

DRAWING DESCRIPTION
ELEVATIONS

SCALE 1 : 100
DATE 30 Jan 2008
RECOMMENDED
ISSUED G. Scheepers
DRAWN CWB



PROJECT NO: 0150
DRAWING SHEET NO: 301
REVISION NO: CR00