


BENCH MARKS
(WGS 84 Lo = 27)
12mm PEG IN CONCRETE

Name	Y Cord	X Cord	Height
BM1	-40536.46	3636453.54	529.28
BM2	-40493.87	3636551.98	527.48
BM3	-40759.62	3636587.45	527.03
BM4	-40700.06	3636689.31	527.71

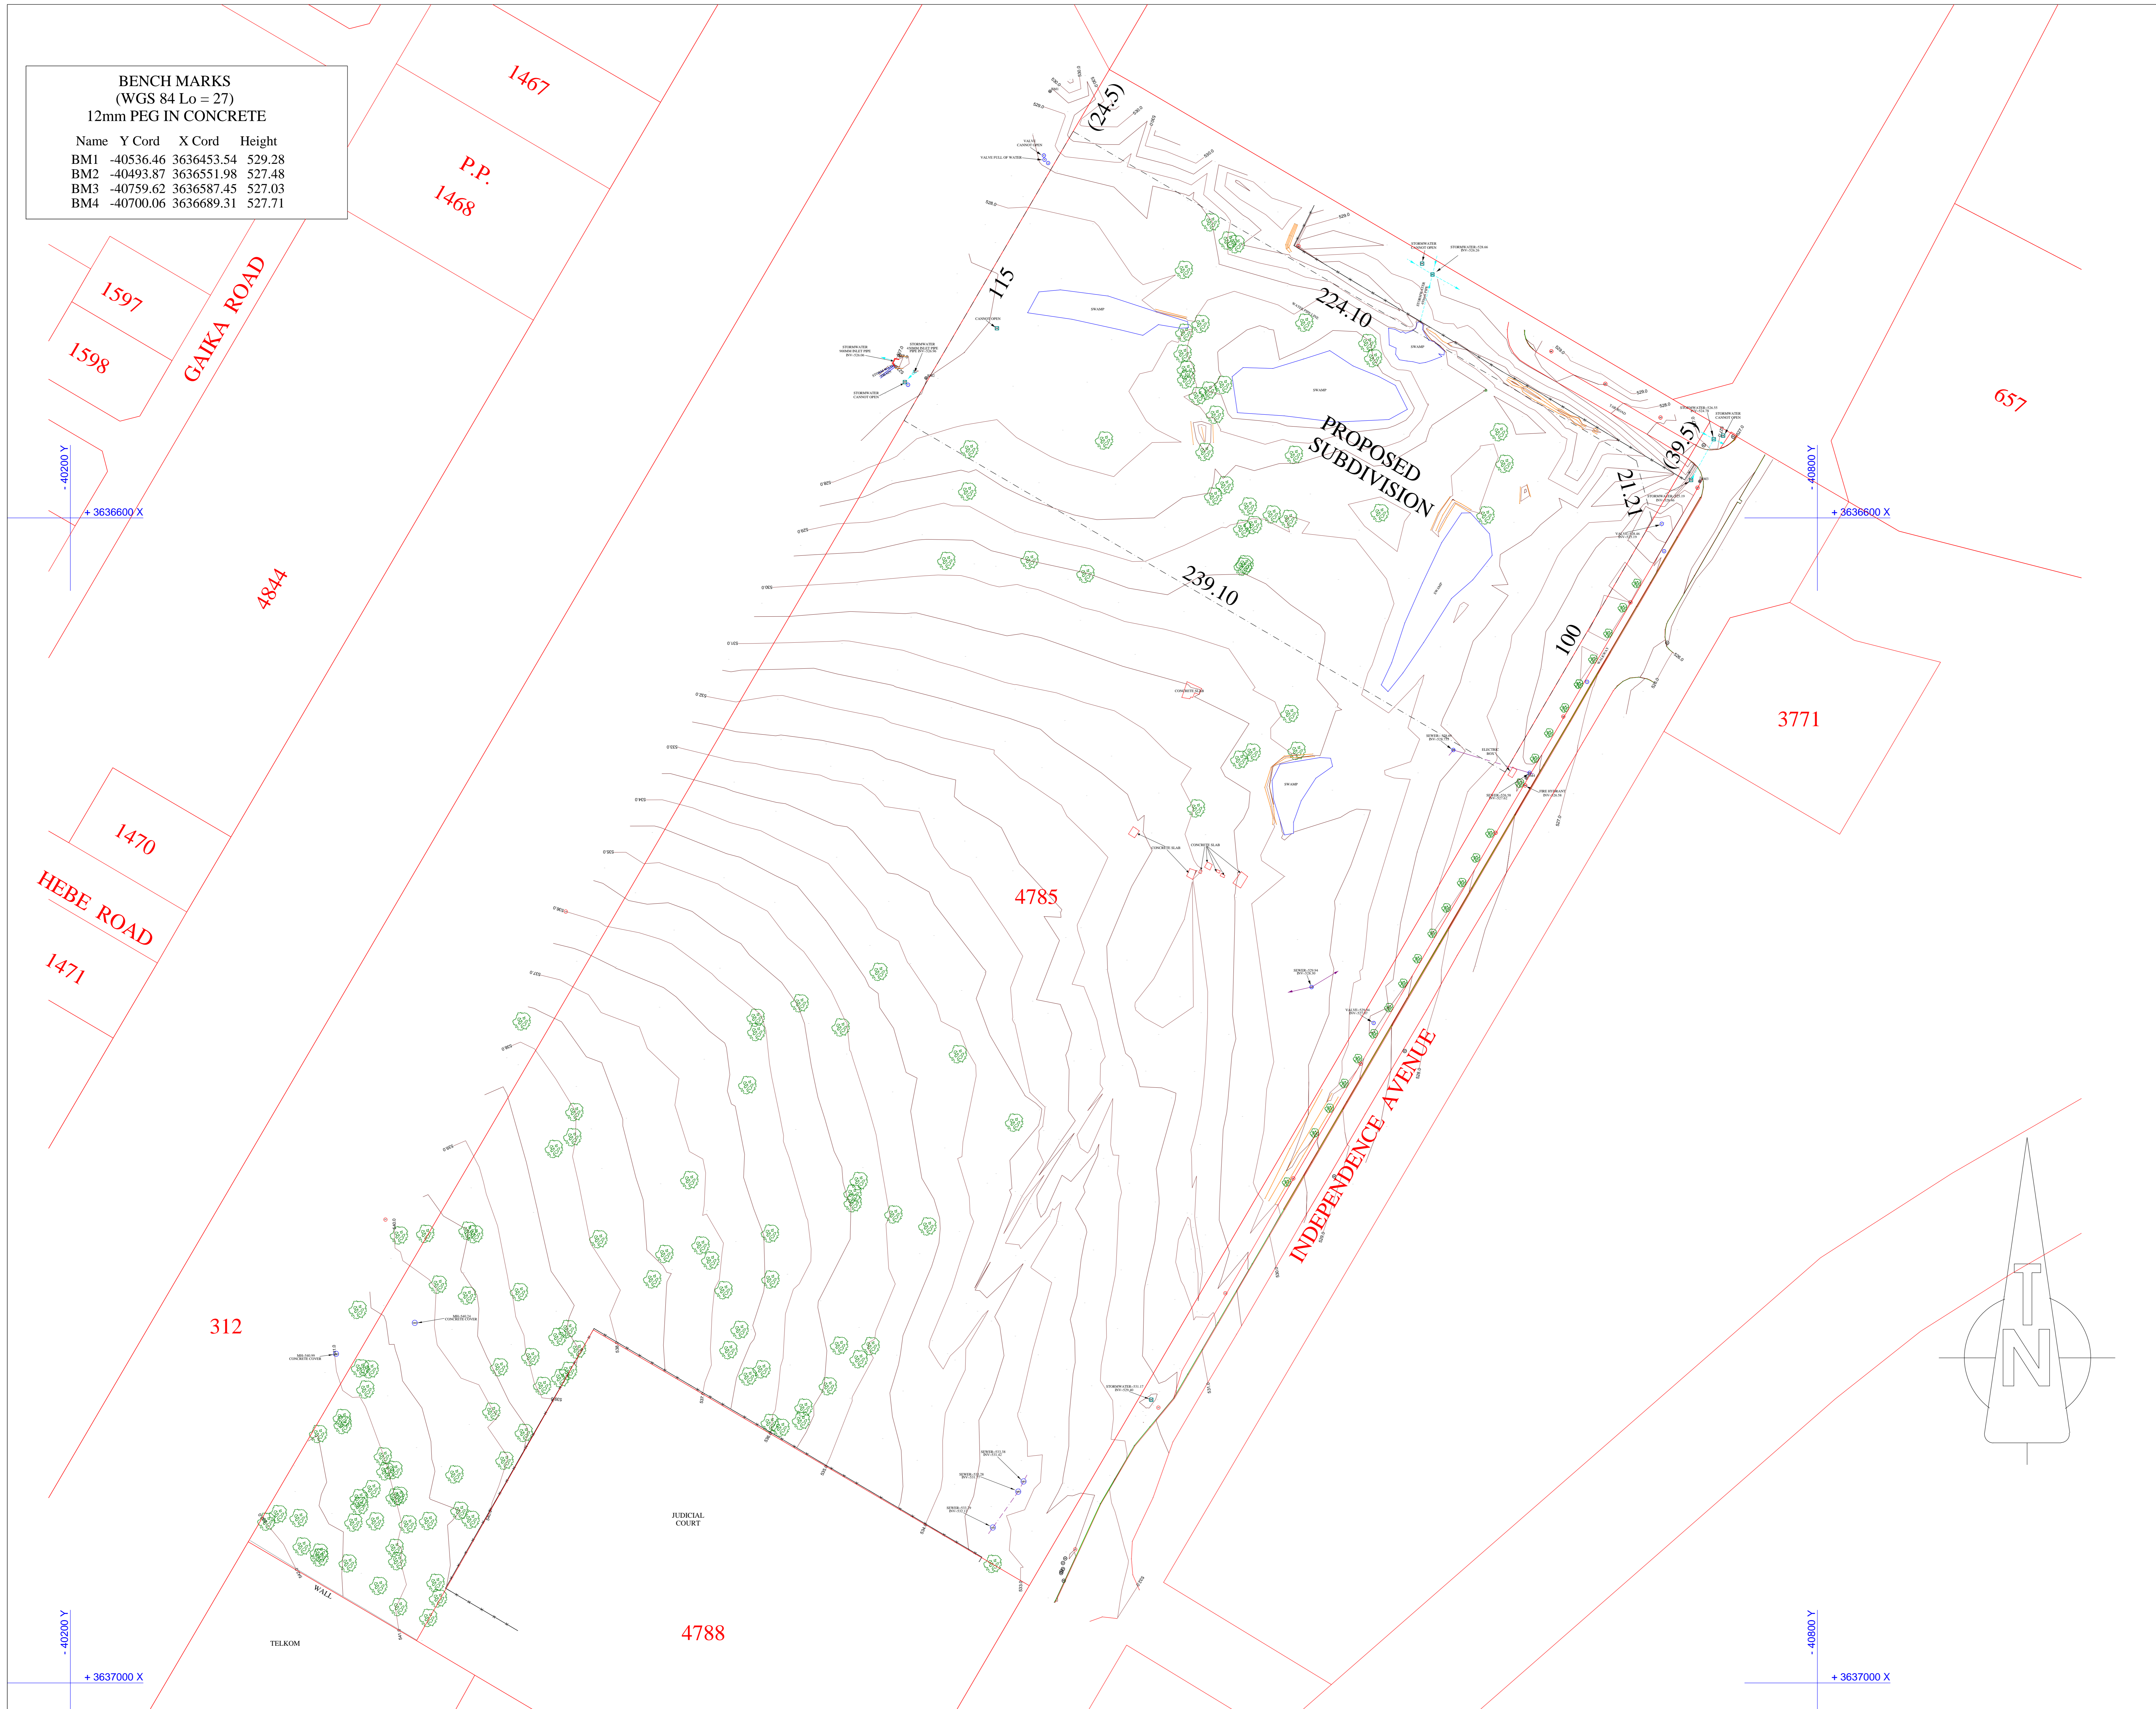

DRAWING REFERENCE

No	Dwg No	Title

NOTES

SYMBOLLOGY SCALE 1:500

CAADSTRAL BOUNDARIES ARE AS EXTRACTED FROM RECORDS AT THE SURVEYOR GENERAL'S OFFICE

ALL CAADSTRAL BOUNDARIES ARE TO BE CONFIRMED BY A PROFESSIONAL LAND SURVEYOR

LEGEND

- ⊙ BENCH MARK
- ⊙ WATER PIPELINE MARKER
- ⊙ FLAG POLE
- ⊙ LAMP POST
- ⊙ SIGN POST
- ⊙ WATER METER
- ⊙ CABLE MARKER
- ⊙ TAP
- ⊙ STEEL POLE
- ⊙ WOODEN POLE
- ⊙ MANHOLE
- ⊙ CABLE CHAMBER
- ⊙ VALVE
- ⊙ FIRE HYDRANT
- ⊙ STORMWATER MANHOLE
- ⊙ STORMWATER MANHOLE (SQUARE)
- ⊙ MANHOLE (SQUARE)
- ⊙ GRAVEL ROAD
- ⊙ GATE
- ⊙ STAY WIRE
- ⊙ STREET POLE
- ⊙ POWER LINE
- ⊙ TAR ROAD
- ⊙ WALL
- ⊙ BUILDING
- ⊙ FENCE
- ⊙ SEWER LINE
- ⊙ STORM WATER LINE

No	Description	Date	By

REVISIONS

Recommended by	Date
Approved by	Date
Surveyed by TS,SL	Designed
Checked TS	Engineer
Client App.	Date DECEMBER 2007

Scale 1:750

Prepared by:

NZELEZE, PRESTON & MEDCALF
PROFESSIONAL LAND SURVEYORS
TOWN AND REGIONAL PLANNERS
LAND REFORM AND GIS CONSULTANTS
offices: EAST LONDON, QUEENSTOWN, PORT ELIZABETH,
PORT ST JOHNS, UMHATA
WWW.NZELANDSURVEYORS.CO.ZA

Client

Contract

Title

**TACHY SURVEY OF
NEW HOUSE OF
TRADITIONAL
LEADERS**

Drawing No

Rev No